


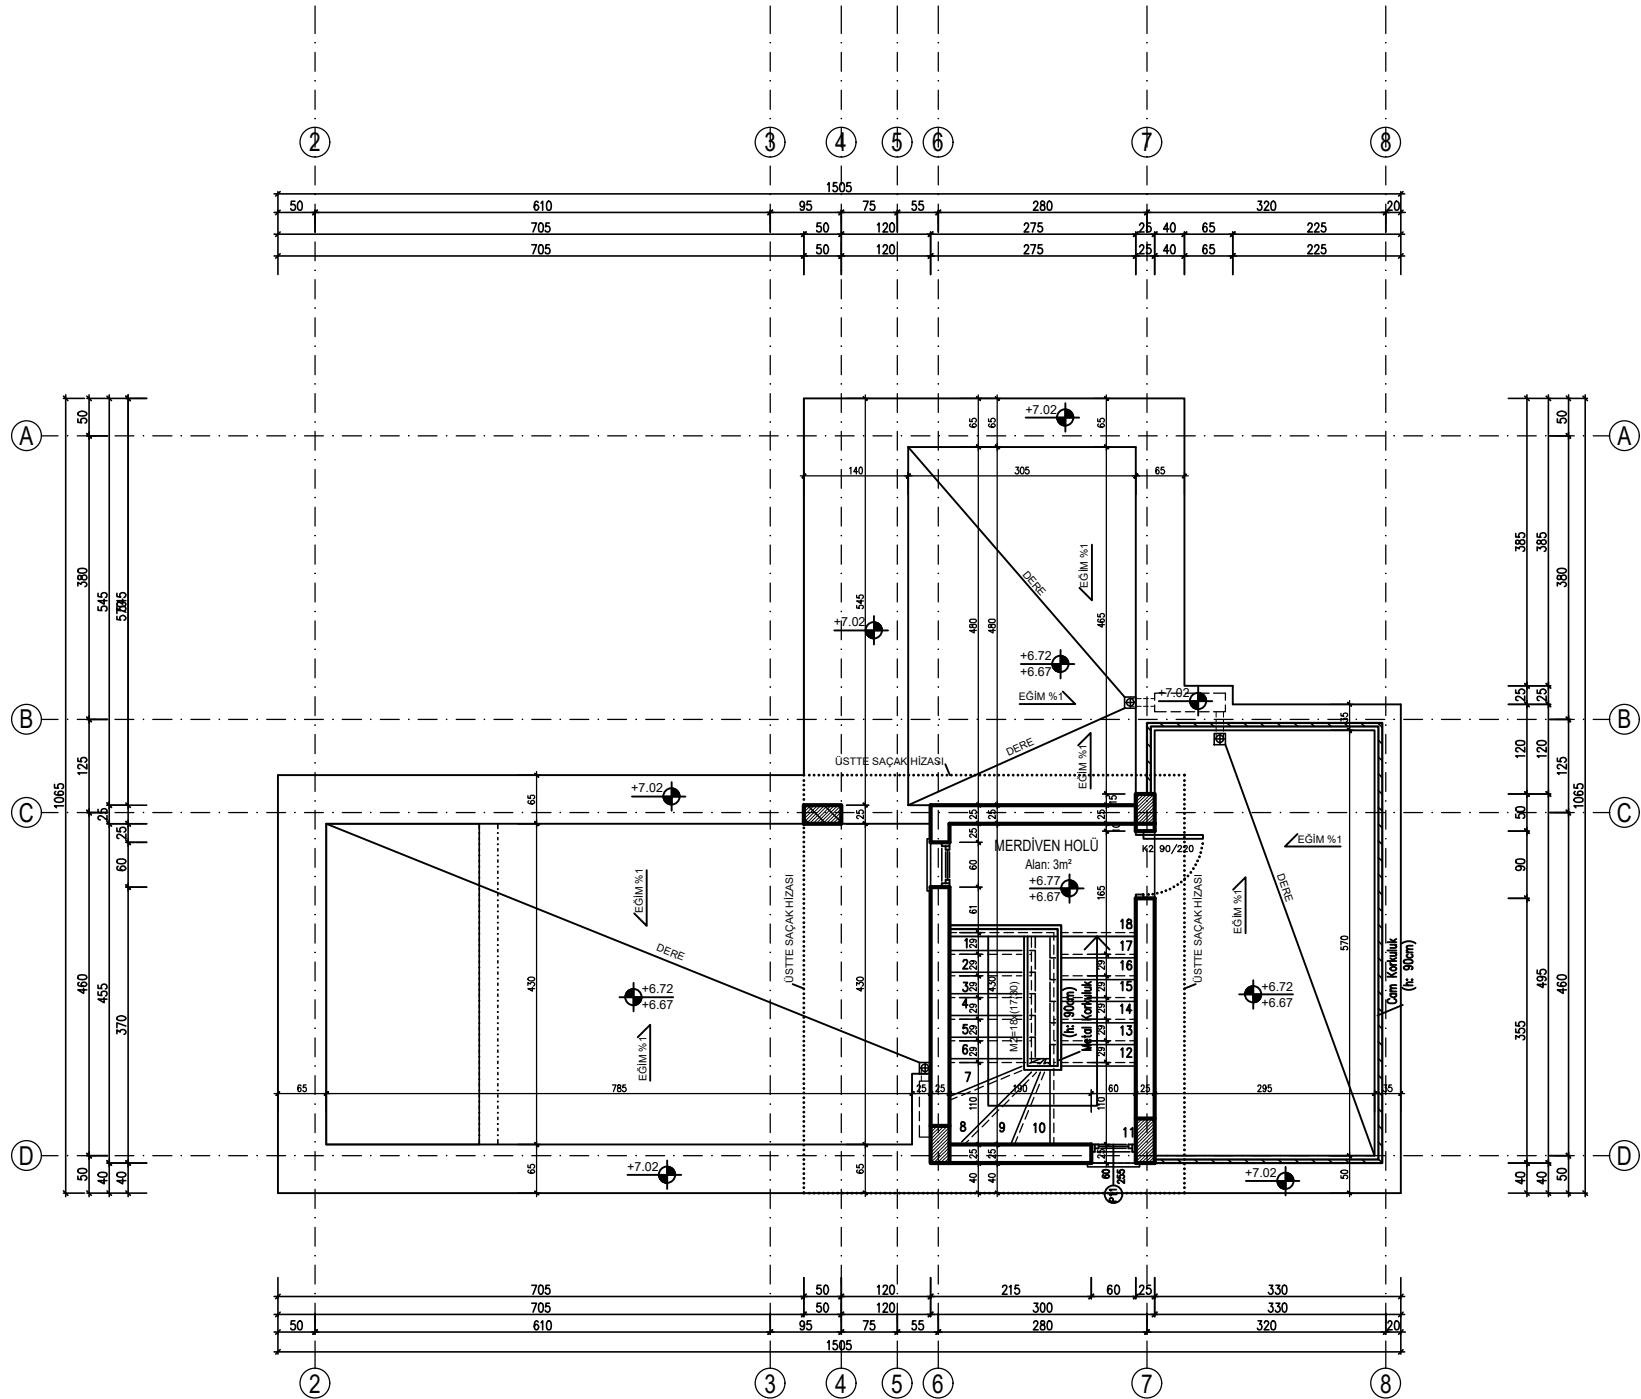

TERAS KATI PLANI

ÖLÇEK :1/50